



South Elevation

Scale = 3/32"=1'-0"

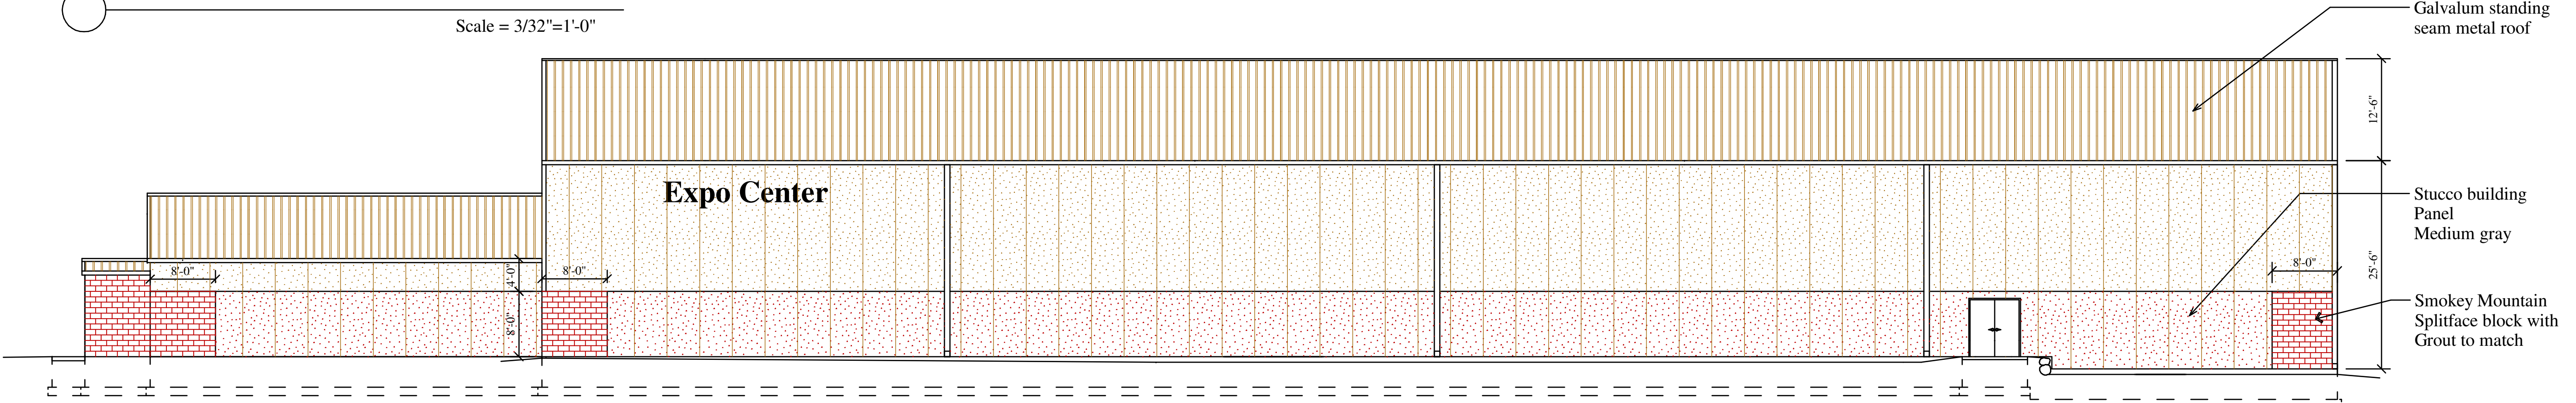


North Elevation

Scale = 3/32"=1'-0"

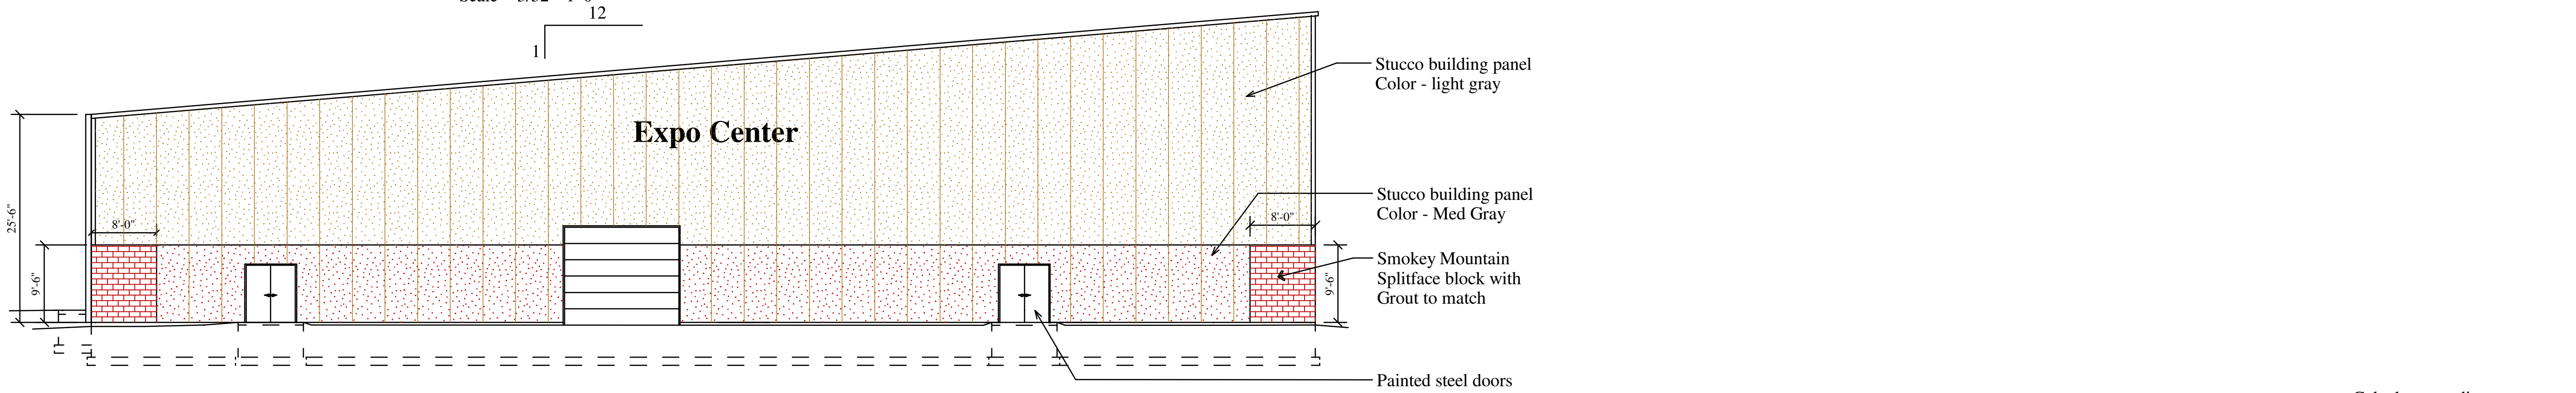

West Elevation

Scale = 3/32"=1'-0"

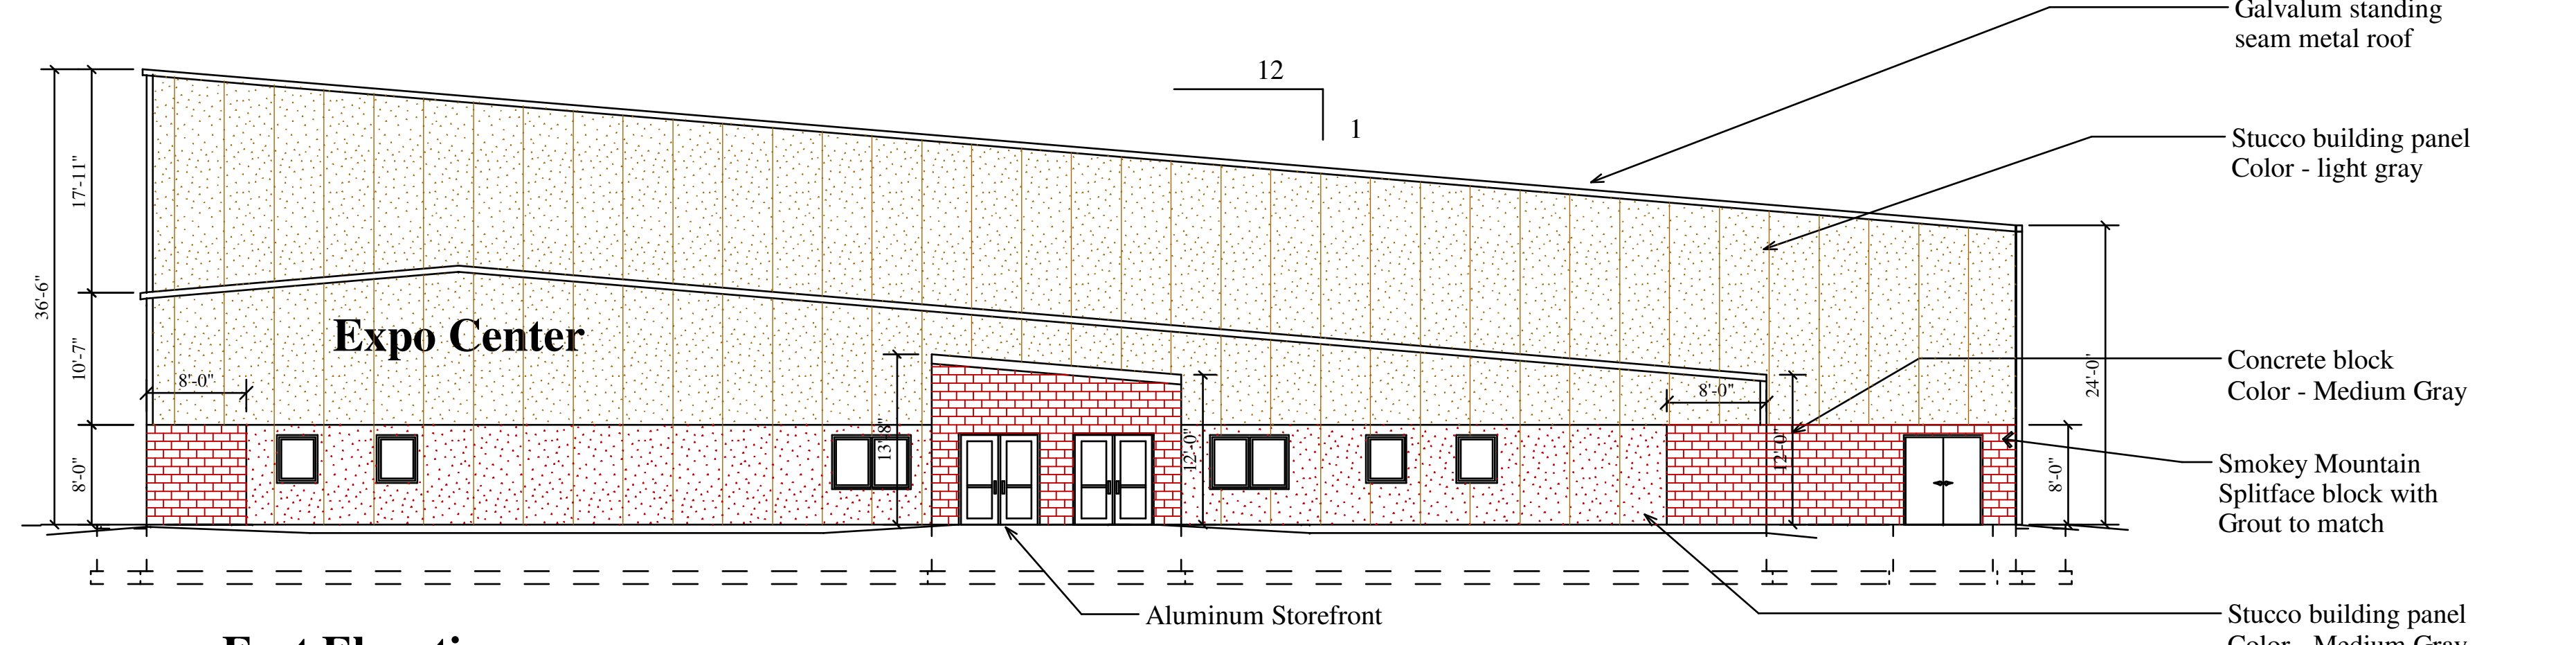

East Elevation

Scale = 3/32"=1'-0"

Jeffery Groenier, Architect
 830 S. Main Street
 Oregon, WI 53575
 608-835-3196

**Concepts
 C In
 Architecture, LLC**

**The Renschler
 Company, Inc**
 3 Point Place
 Madison, WI 53719
 608-833-2341

Expo Center
 Project: Waunakee, WI
 Address: Waunakee, WI
 Sheet Title: Elevations

Date: 03-15-2010

Scale: As Noted

Job #: 09-01

SHEET
A2.00

This document contains confidential or proprietary information. No part of this document for the information herein is to be reproduced, distributed, used, or disclosed without authorization.